


DO NOT SCALE

A4
 0 10 50

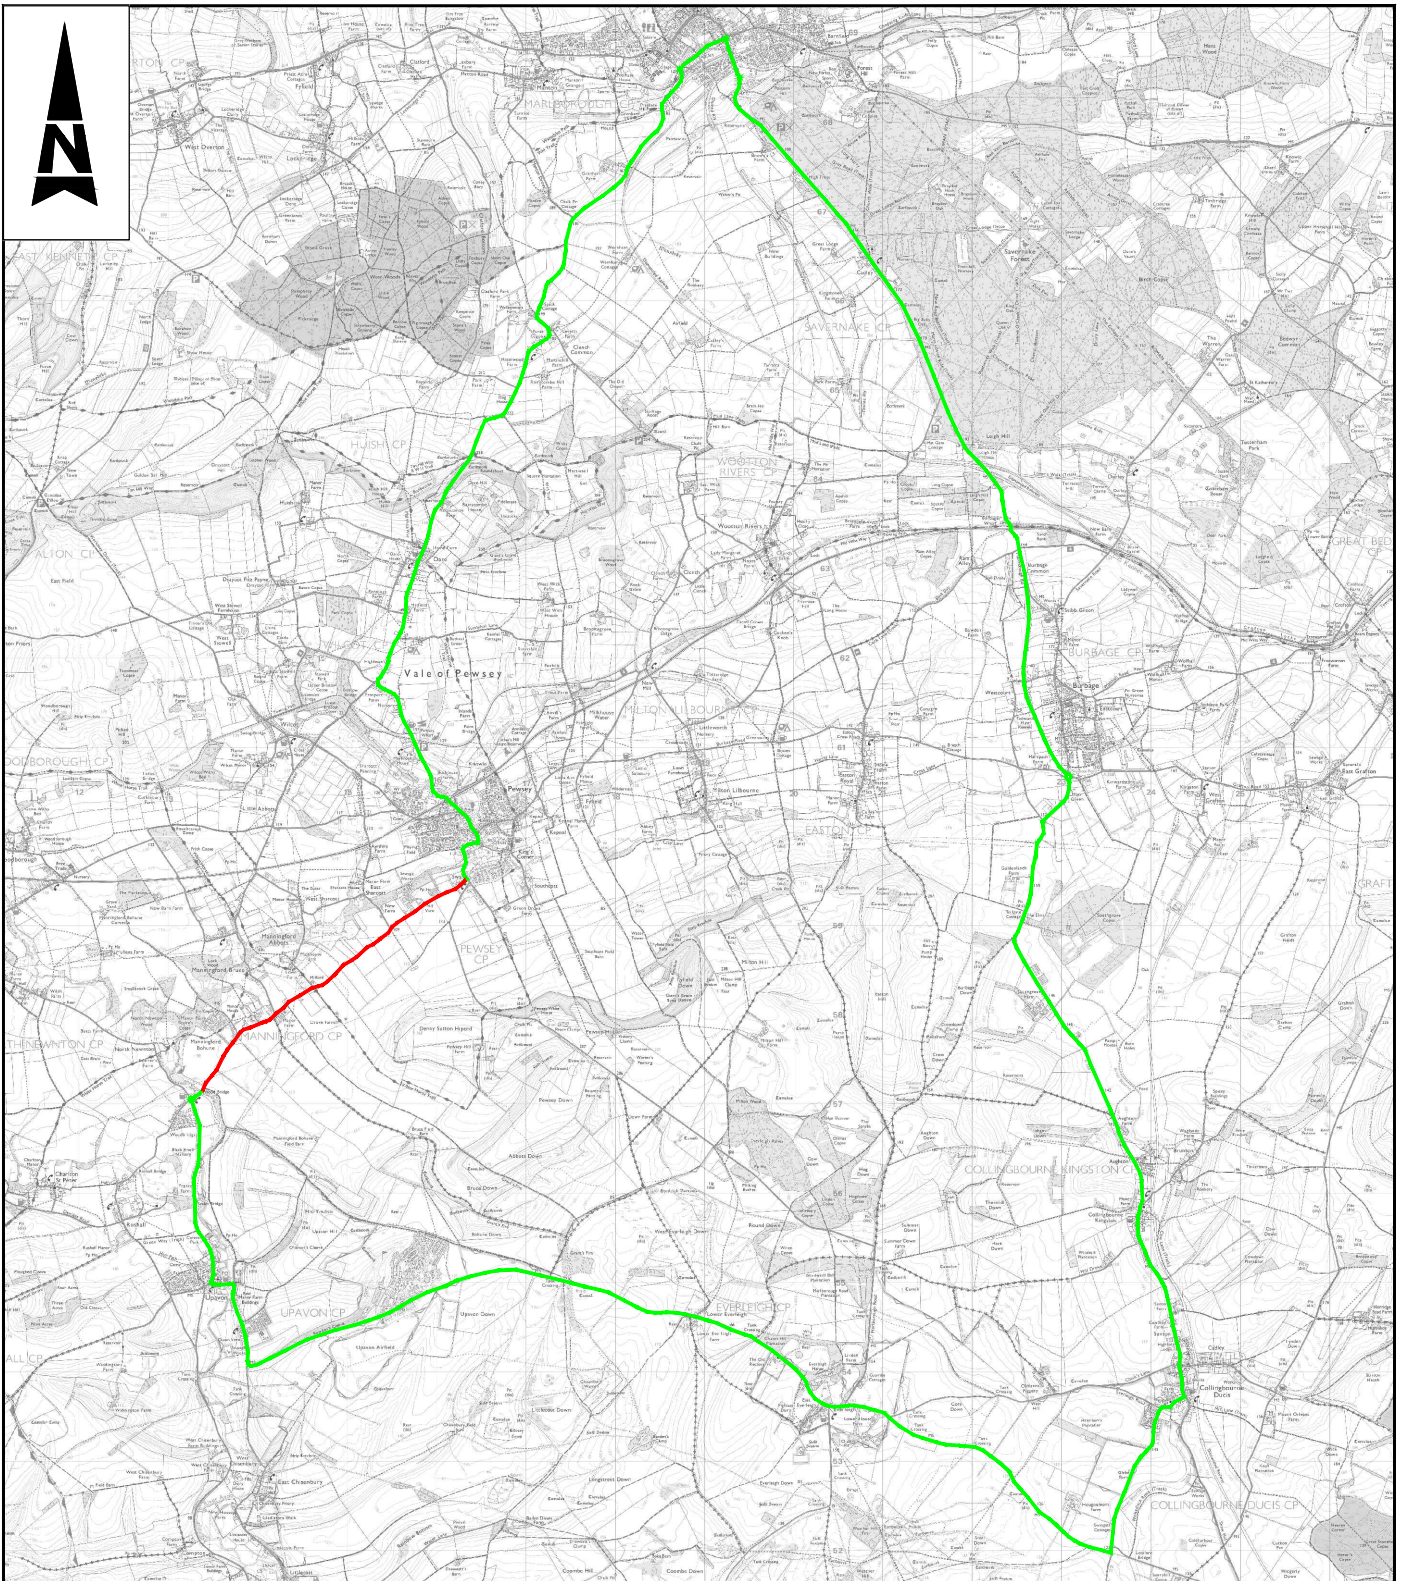

WC Brief No: TBC
 Client Finance Code: TBC
 Works Order No: TBC
 Postal Area: SN9
 USRN: TBC
 OS Grid Ref: TBC
 Philips Street Atlas: Page 181 F4 - Page 182 C6
 Road Speed Limit: 60mph

THIS MAP IS REPRODUCED FROM ORDNANCE SURVEY MATERIAL WITH THE PERMISSION OF ORDNANCE SURVEY ON BEHALF OF THE CONTROLLER OF HER MAJESTY'S STATIONERY OFFICE. © CROWN COPYRIGHT. UNAUTHORISED REPRODUCTION INFRINGES CROWN COPYRIGHT AND MAY LEAD TO PROSECUTION OR CIVIL PROCEEDINGS.
 100049050, 2014

Notes

- Limits of work are approximate and are to be agreed on site with the Engineer or Site Representative.

Key

- Proposed Closure
- Proposed Diversion Route

SAFETY, HEALTH AND ENVIRONMENTAL INFORMATION

IN ADDITION TO THE HAZARDS/RISKS NORMALLY ASSOCIATED WITH THE TYPES OF WORK DETAILED ON THIS DRAWING, NOTE THE FOLLOWING SIGNIFICANT RESIDUAL RISKS	
CONSTRUCTION	NONE
MAINTENANCE/CLEANING	NONE
USE	NONE
DECOMMISSIONING/DEMOLITION	NONE

C1	First Issue	GSC	JPM	JPM
Rev	Description	By	Date	Chk'd Auth
Title				



Atkins Limited
 Consulting Engineers,
 County Gate, County Way
 Trowbridge, Wiltshire
 BA14 7FJ
 Tel: 01225 730360

www.atkinsglobal.com



©

Client
 Project
 Surface Treatments 2018/2019
 Surface Dressing Schemes

SD0374
 A345 Woodbridge Rbt to Pewsey
 Proposed Diversion Route

Sheet Size	Original Scale	Designed/Drawn	Checked	Authorised
A4	NTS	GSC	JPM	JPM
Status	Drawing Number	Date	Date	Date
S2	WHCC_HM-ATK-HSN-1819SD0374-DR-D-100	5/12/17		
Rev				