


DO NOT SCALE

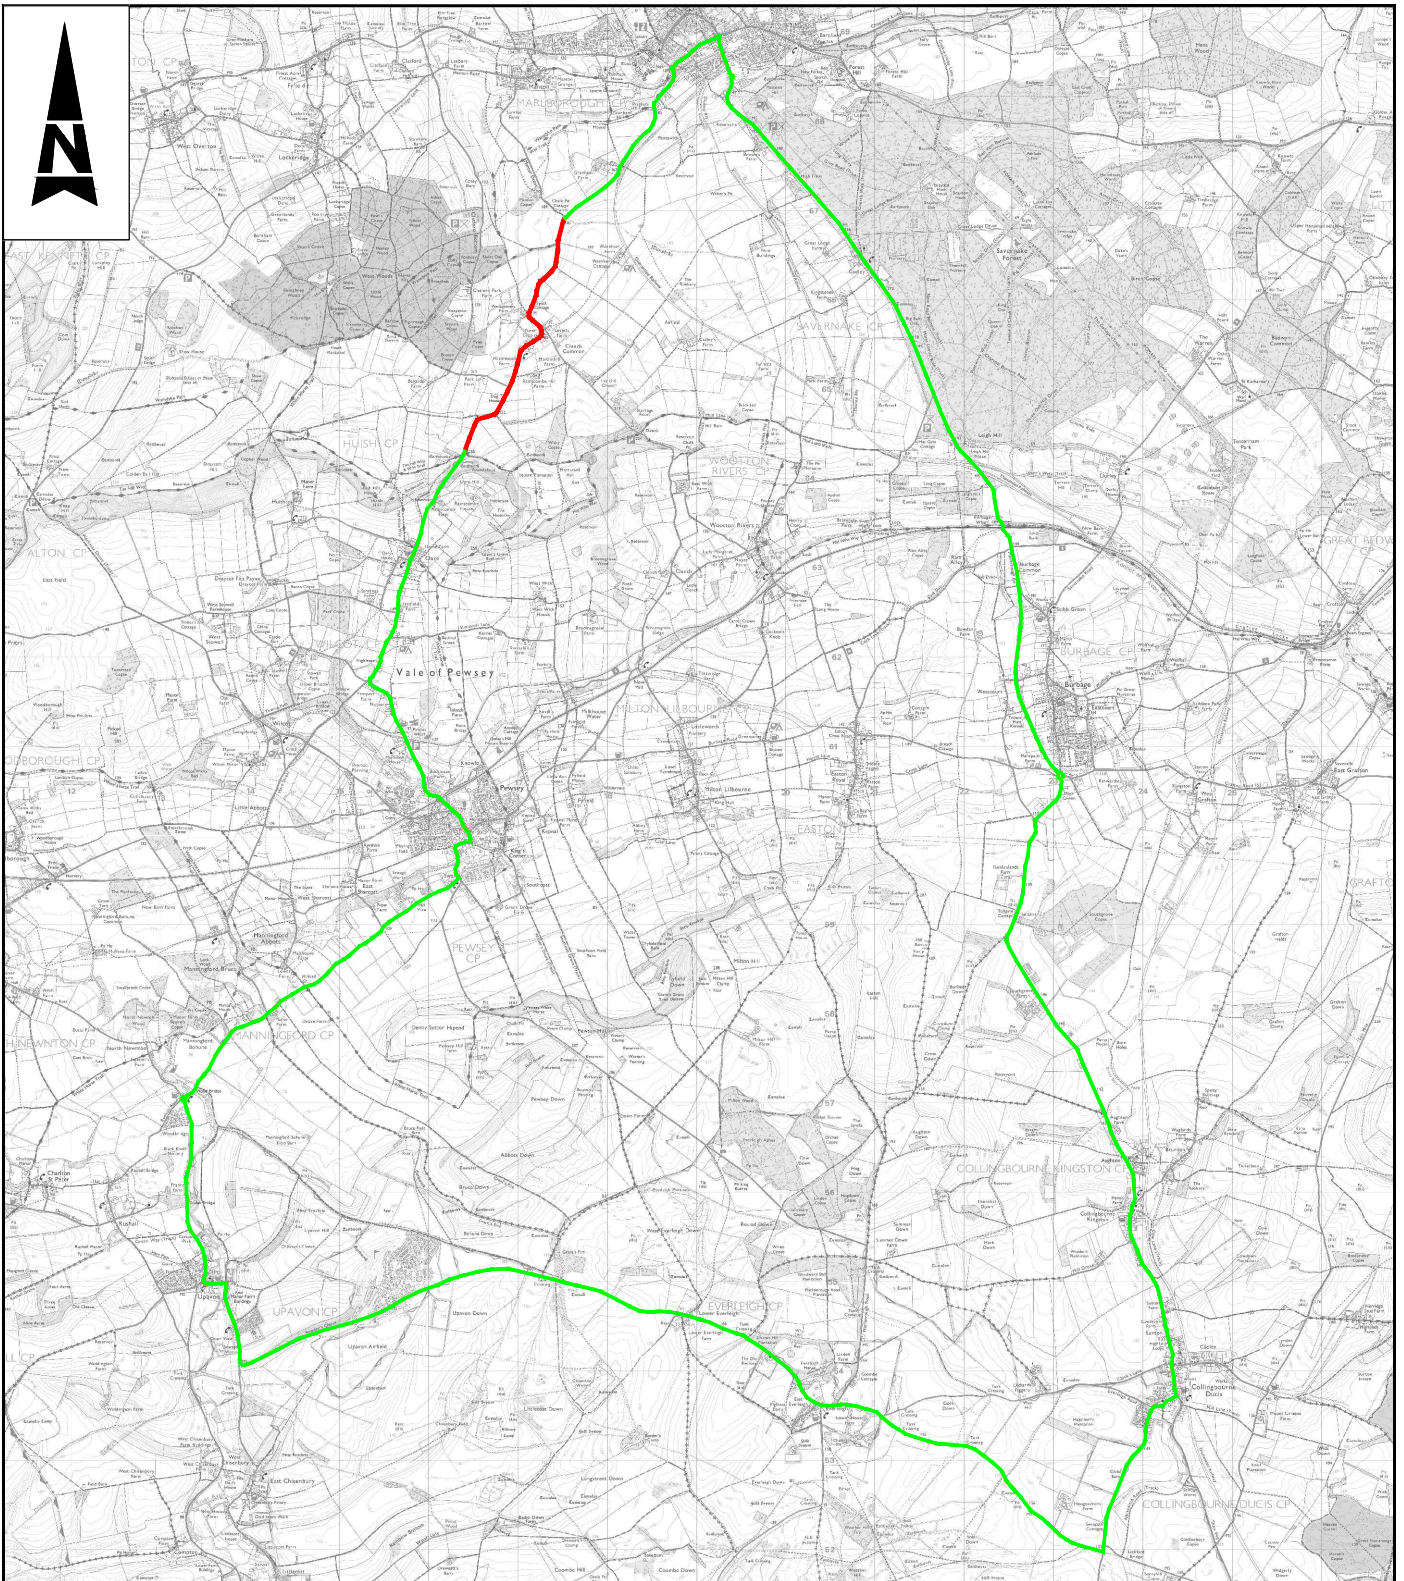

WC Brief No: TBC  
 Client Finance Code: TBC  
 Works Order No: TBC  
 Postal Area: SN10  
 USRN: TBC  
 OS Grid Ref: TBC  
 Philips Street Atlas: Page 174 C4-D5  
 Road Speed Limit: 60mph

THIS MAP IS REPRODUCED FROM ORDNANCE SURVEY MATERIAL WITH THE PERMISSION OF ORDNANCE SURVEY ON BEHALF OF THE CONTROLLER OF HER MAJESTY'S STATIONERY OFFICE. © CROWN COPYRIGHT. UNAUTHORISED REPRODUCTION INFRINGES CROWN COPYRIGHT AND MAY LEAD TO PROSECUTION OR CIVIL PROCEEDINGS.  
 100049050, 2014

Notes

- Limits of work are approximate and are to be agreed on site with the Engineer or Site Representative.

Key

- Proposed Closure
- Proposed Diversion Route

SAFETY, HEALTH AND ENVIRONMENTAL INFORMATION

IN ADDITION TO THE HAZARDS/RISKS NORMALLY ASSOCIATED WITH THE TYPES OF WORK DETAILED ON THIS DRAWING, NOTE THE FOLLOWING SIGNIFICANT RESIDUAL RISKS	
CONSTRUCTION	NONE
MAINTENANCE/CLEANING	NONE
USE	NONE
DECOMMISSIONING/DEMOLITION	NONE

C1	First Issue	GSC	JPM	JPM
Rev	Description	By	Date	Chk'd Auth
Title				

**Atkins Limited**  
 Consulting Engineers,  
 County Gate, County Way  
 Trowbridge, Wiltshire  
 BA14 7FJ  
 Tel: 01225 730360  
[www.atkinsglobal.com](http://www.atkinsglobal.com)

Client  
 Project

Surface Treatments 2018/2019  
 Surface Dressing Schemes

Sheet Size	Original Scale	Designed/Drawn	Checked	Authorised
A4	NTS	GSC	JPM	JPM
Status	Drawing Number	Date	Date	Date
S2	WHCC_HM-ATK-HSN-1819SD0351-DR-D-100	5/12/17		
Rev	C1			