


DO NOT SCALE

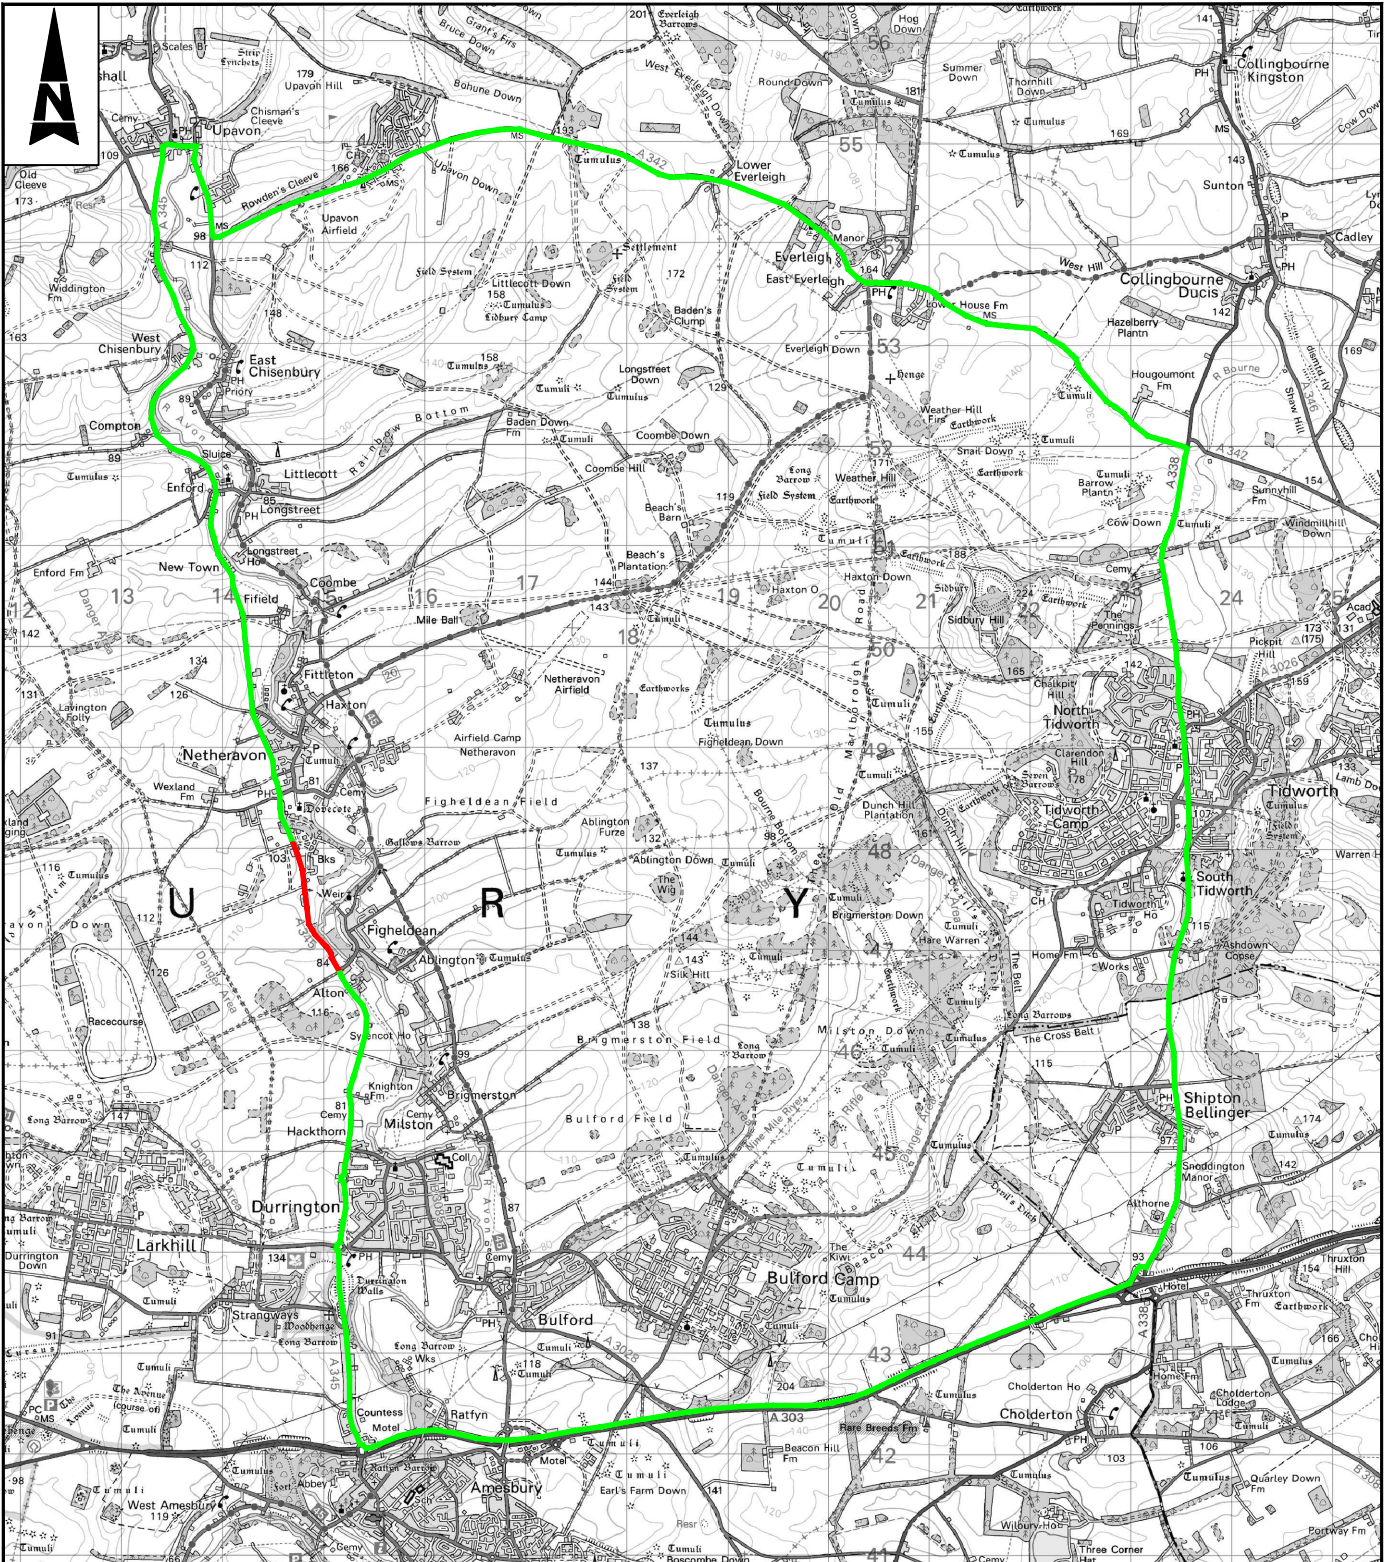

WC Brief No: 02 16 02  
 Client Finance Code: 63 16 57  
 Works Order No: XXX  
 Postal Area: SP4  
 A345 Figheldean  
 USRN: 18500950 & 18500951  
 OS Grid Ref: 415159, 146785 to 414700 147904  
 Philips Street Atlas: Page 190 B1 to A3  
 Road Speed Limit: 60mph

- Notes**
- Limits of work are approximate and are to be agreed on site with the Engineer.

**Key**

- Proposed Road Closure
- Proposed Diversion Route

THIS MAP IS REPRODUCED FROM ORDNANCE SURVEY MATERIAL WITH THE PERMISSION OF ORDNANCE SURVEY ON BEHALF OF THE CONTROLLER OF HER MAJESTY'S STATIONERY OFFICE. © CROWN COPYRIGHT. UNAUTHORISED REPRODUCTION INFRINGES CROWN COPYRIGHT AND MAY LEAD TO PROSECUTION OR CIVIL PROCEEDINGS. 100049050, 2014

**Atkins Limited**  
 Consulting Engineers,  
 County Gate, County Way  
 Trowbridge, Wiltshire  
 BA14 7FJ  
 Tel: 01225 730360  
 www.atkinglobal.com

**Wiltshire Council**  
 Where everybody matters

Client  
 Project  
 Surface Dressing Schemes  
 Surface Treatments 2015/2016

SAFETY, HEALTH AND ENVIRONMENTAL INFORMATION			
IN ADDITION TO THE HAZARDS/RISKS NORMALLY ASSOCIATED WITH THE TYPES OF WORK DETAILED ON THIS DRAWING, NOTE THE FOLLOWING SIGNIFICANT RESIDUAL RISKS			
CONSTRUCTION			
NONE			
MAINTENANCE/CLEANING			
NONE			
USE			
NONE			
DECOMMISSIONING/DEMOLITION			
NONE			
C1	First Issue	BJM	17/05/16 WJ SPP
Rev	Description	By	Date Chk'd Auth
Title			
A345 Figheldean Proposed Diversion Route			
Sheet Size	Original Scale	Designed/Drawn	Checked
A4	N.T.S	BJ / I	WJ
Status	Drawing Number	Date	Authorised
S2	5139486-ATK-DR-C-SD-XXX	17/05/16	17/05/16
Rev			
			C1