

Rev

C1

Drawing Number

WHCC_HM-ATK-HSN-1819SD0341-DR-D-100

Status

S2

DO NOT SCALE

50


10

A4

File: WHCC_HM-ATK-HSN-1819SD0341-DR-D-100.dwg

Plotted by: CROC1882

Date: Nov 30, 2017 - 1:30pm

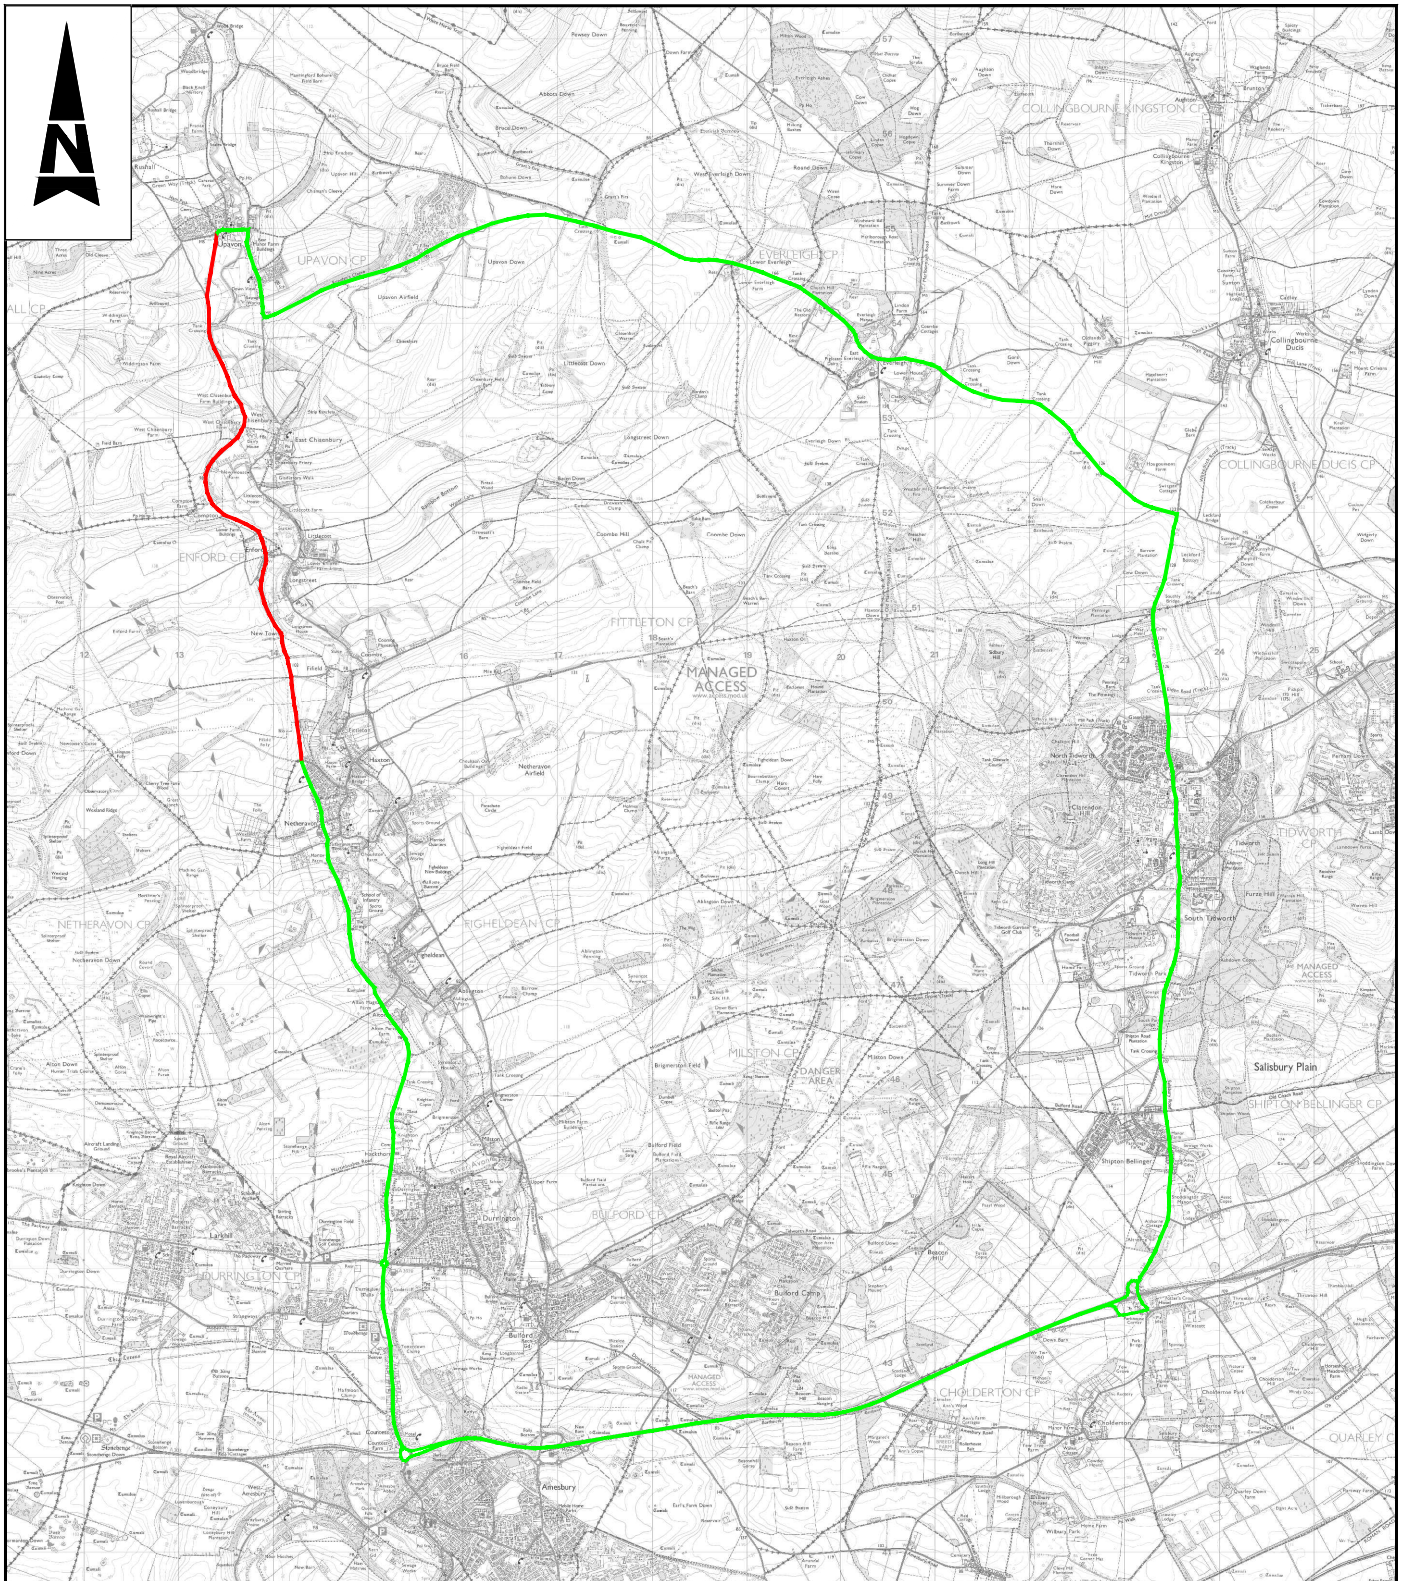

WC Brief No: TBC
 Client Finance Code: TBC
 Works Order No: TBC
 Postal Area: SP4
 USRN: TBC
 OS Grid Ref: TBC
 Phillips Street Atlas: Page 189 F6 - 190 A4
 Road Speed Limit: 60mph

THIS MAP IS REPRODUCED FROM ORDNANCE SURVEY MATERIAL WITH THE PERMISSION OF ORDNANCE SURVEY ON BEHALF OF THE CONTROLLER OF HER MAJESTY'S STATIONERY OFFICE. © CROWN COPYRIGHT. UNAUTHORISED REPRODUCTION INFRINGES CROWN COPYRIGHT AND MAY LEAD TO PROSECUTION OR CIVIL PROCEEDINGS.
 100049050, 2014

Notes

- Limits of work are approximate and are to be agreed on site with the Engineer or Site Representative.

Key

- Proposed Closure
- Proposed Diversion Route

SAFETY, HEALTH AND ENVIRONMENTAL INFORMATION

IN ADDITION TO THE HAZARDS/RISKS NORMALLY ASSOCIATED WITH THE TYPES OF WORK DETAILED ON THIS DRAWING, NOTE THE FOLLOWING SIGNIFICANT RESIDUAL RISKS

CONSTRUCTION
NONE
MAINTENANCE/CLEANING
NONE
USE
NONE
DECOMMISSIONING/DEMOLITION
NONE

C1	First Issue	GSC	JPM	JPM
Rev	Description	By	Date	Chk'd Auth
Title				



Atkins Limited
 Consulting Engineers,
 County Gate, County Way
 Trowbridge, Wiltshire
 BA14 7FJ
 Tel: 01225 730360

www.atkinsglobal.com

Client



Project

Surface Treatments 2018/2019
 Surface Dressing Schemes

SD0341
 A345 Enford to Netheravon
 Proposed Diversion Route

Sheet Size	Original Scale	Designed/Drawn	Checked	Authorised
A4	NTS	GSC	JPM	JPM
Status	Drawing Number	Date	Date	Date
S2	WHCC_HM-ATK-HSN-1819SD0341-DR-D-100	30/11/17		
Rev				